


ENLARGED SITE PHOTOMETRIC PLAN

DATE	REMARKS
8-3-06	2ND PLAN CHECK SUBMITTAL
10-6-06	C/M/EP - 1ST PLAN CHECK SUBMITTAL
11-6-06	FIRE DEPARTMENT RE-SUBMITTAL
11-29-06	ADVANCED PRINGING SET
12-8-06	COSTRCTION SET
2-23-07	



KEARNY REAL ESTATE COMPANY
 PHASE 1 - BUILDINGS 5 THRU 24
 HAWTHORNE, CALIFORNIA

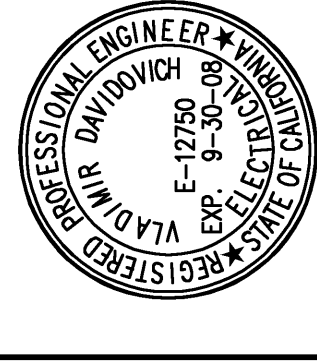

irvine
los angeles
sacramento
san diego
chicago
new jersey

WARE MALCOMB
 architects
interiors
planning
graphics
10635 santa monica Blvd. suite 130
irvine, california 92618
p 310.481.0400 f 310.481.9835

CAUTION: IF THIS SHEET IS INU... 30 X42

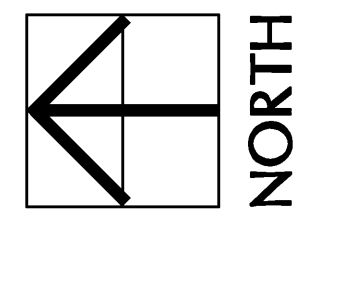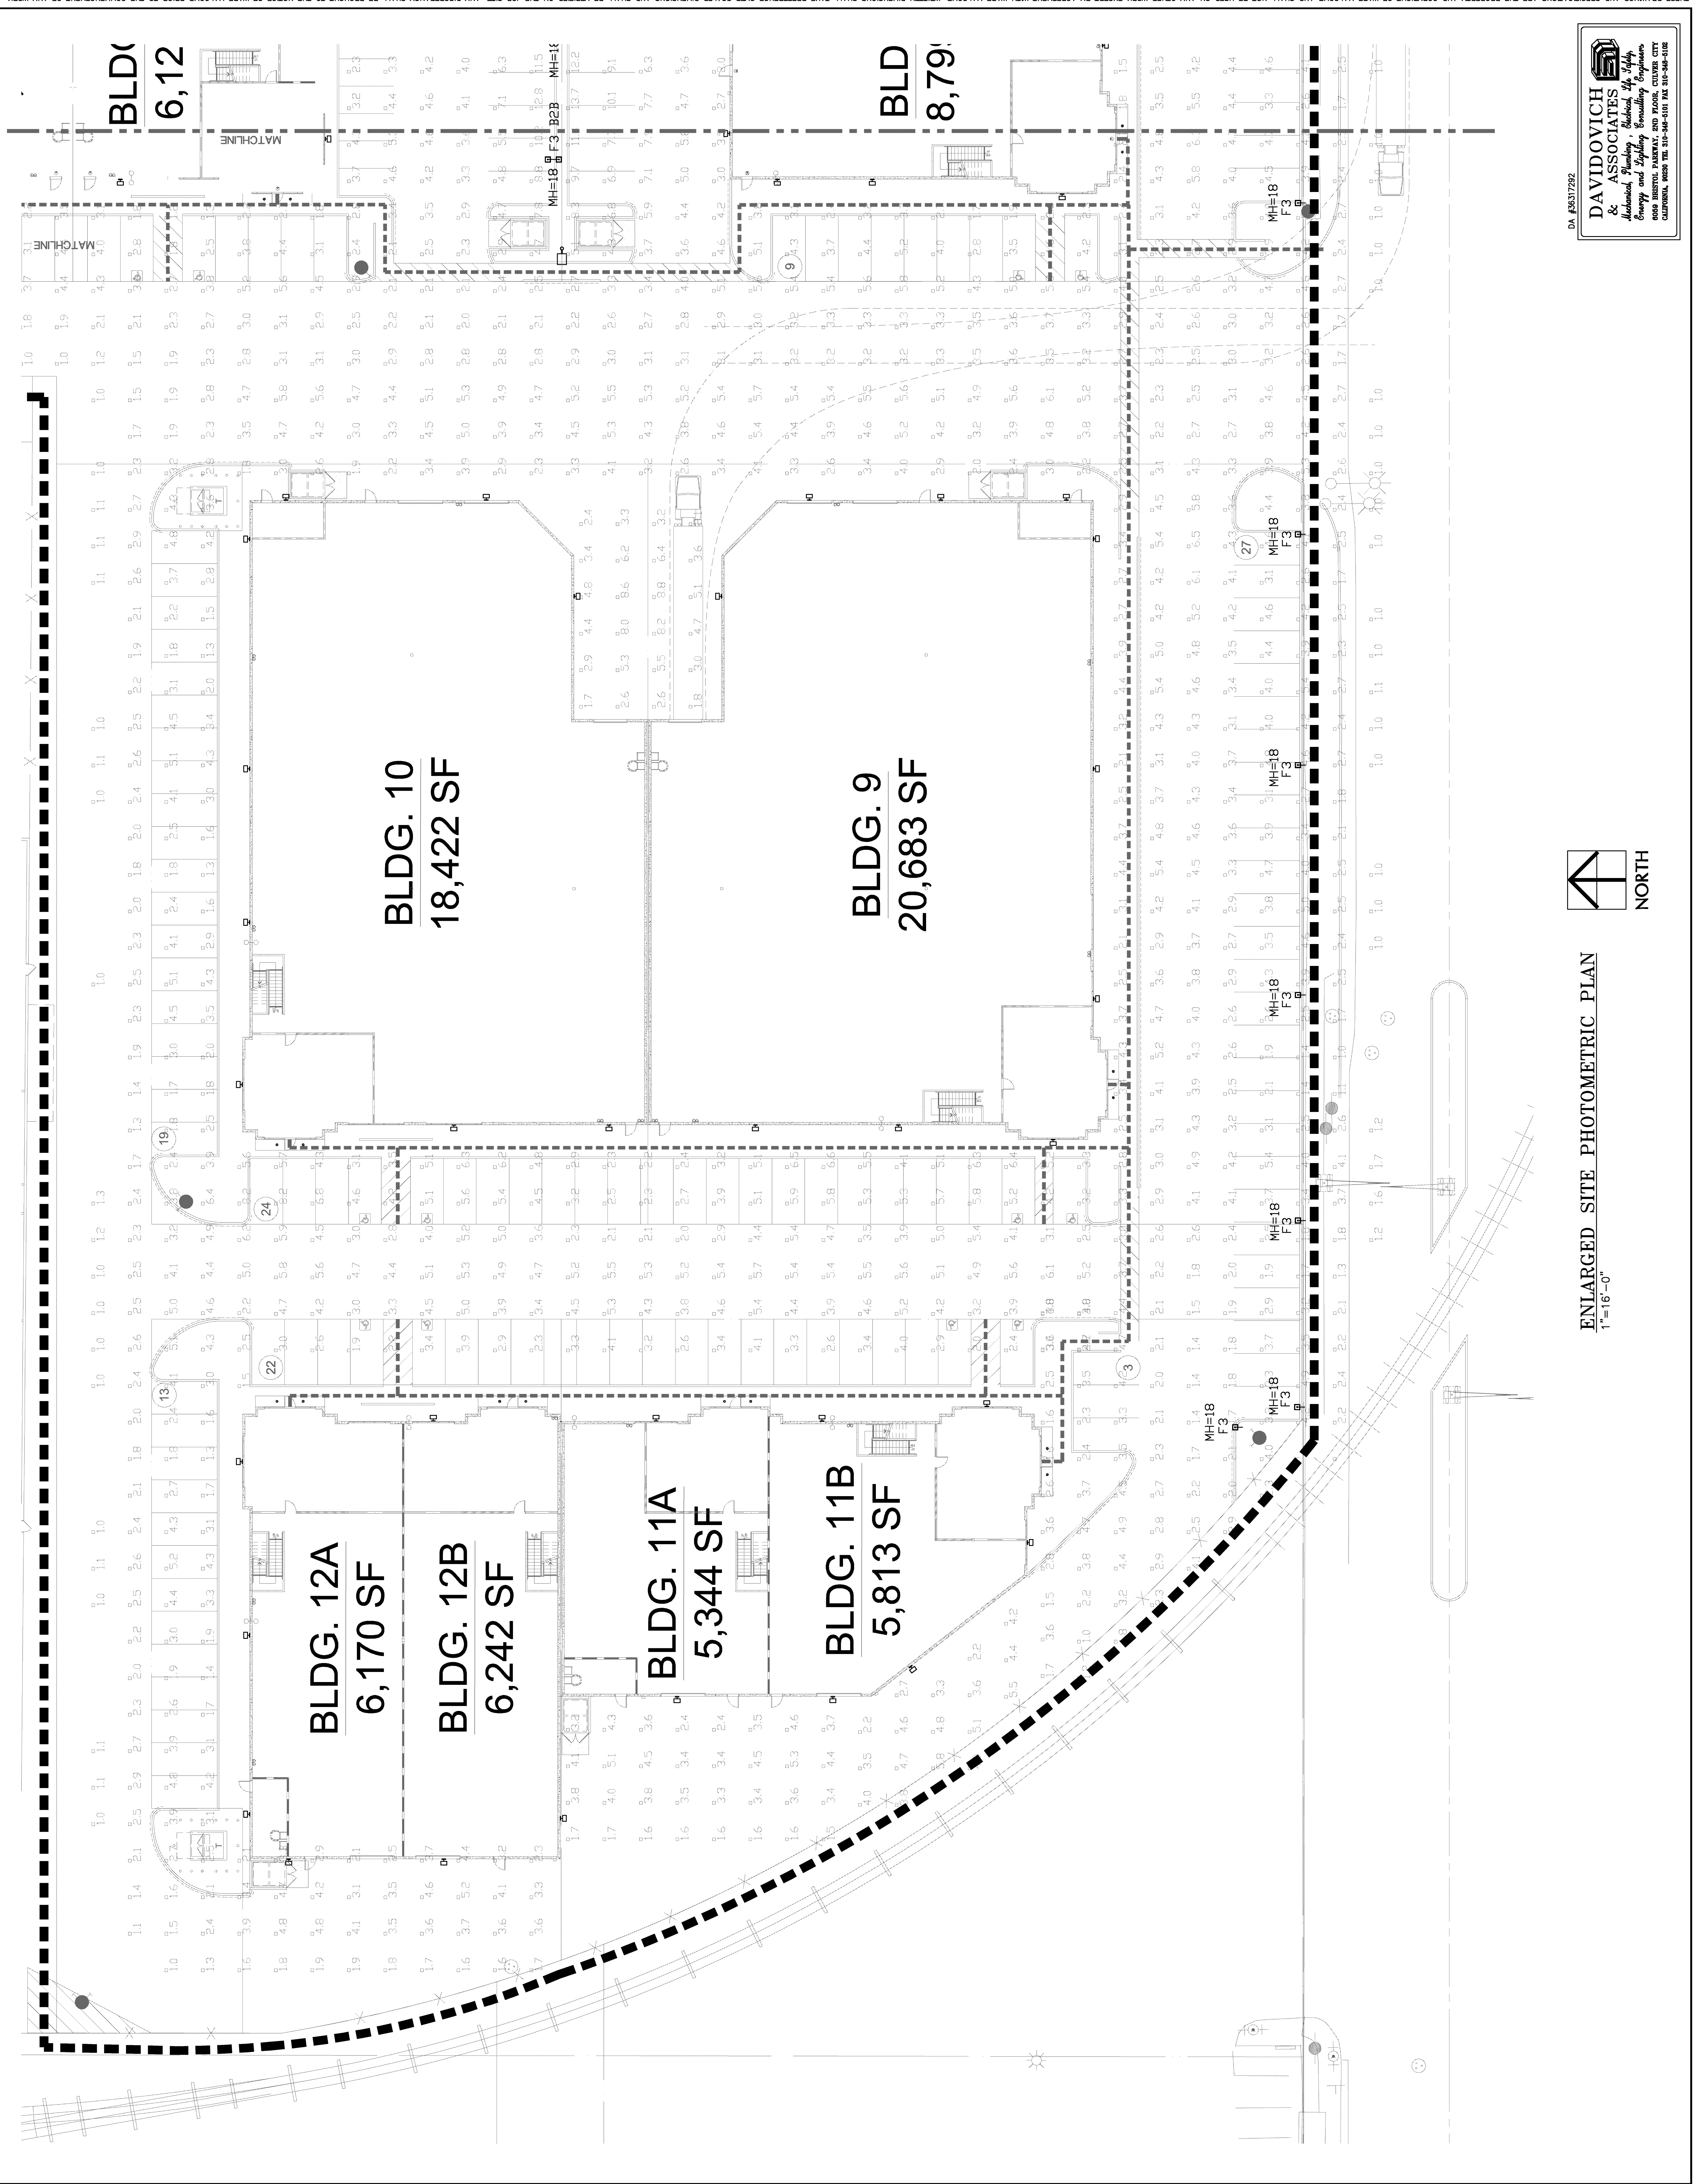

ENLARGED SITE PHOTOMETRIC PLAN
 1"=16'-0"

DAVIDOVITCH & ASSOCIATES
 Mechanical, Plumbing, Electrical, Fire, Life Safety, Energy and Lighting Consulting Engineers
 6040 BRISTOL PARKWAY, 2ND FLOOR, CULVER CITY
 CALIFORNIA 90230 TEL: 310-546-6101 FAX: 310-546-6108

DA #5537292